


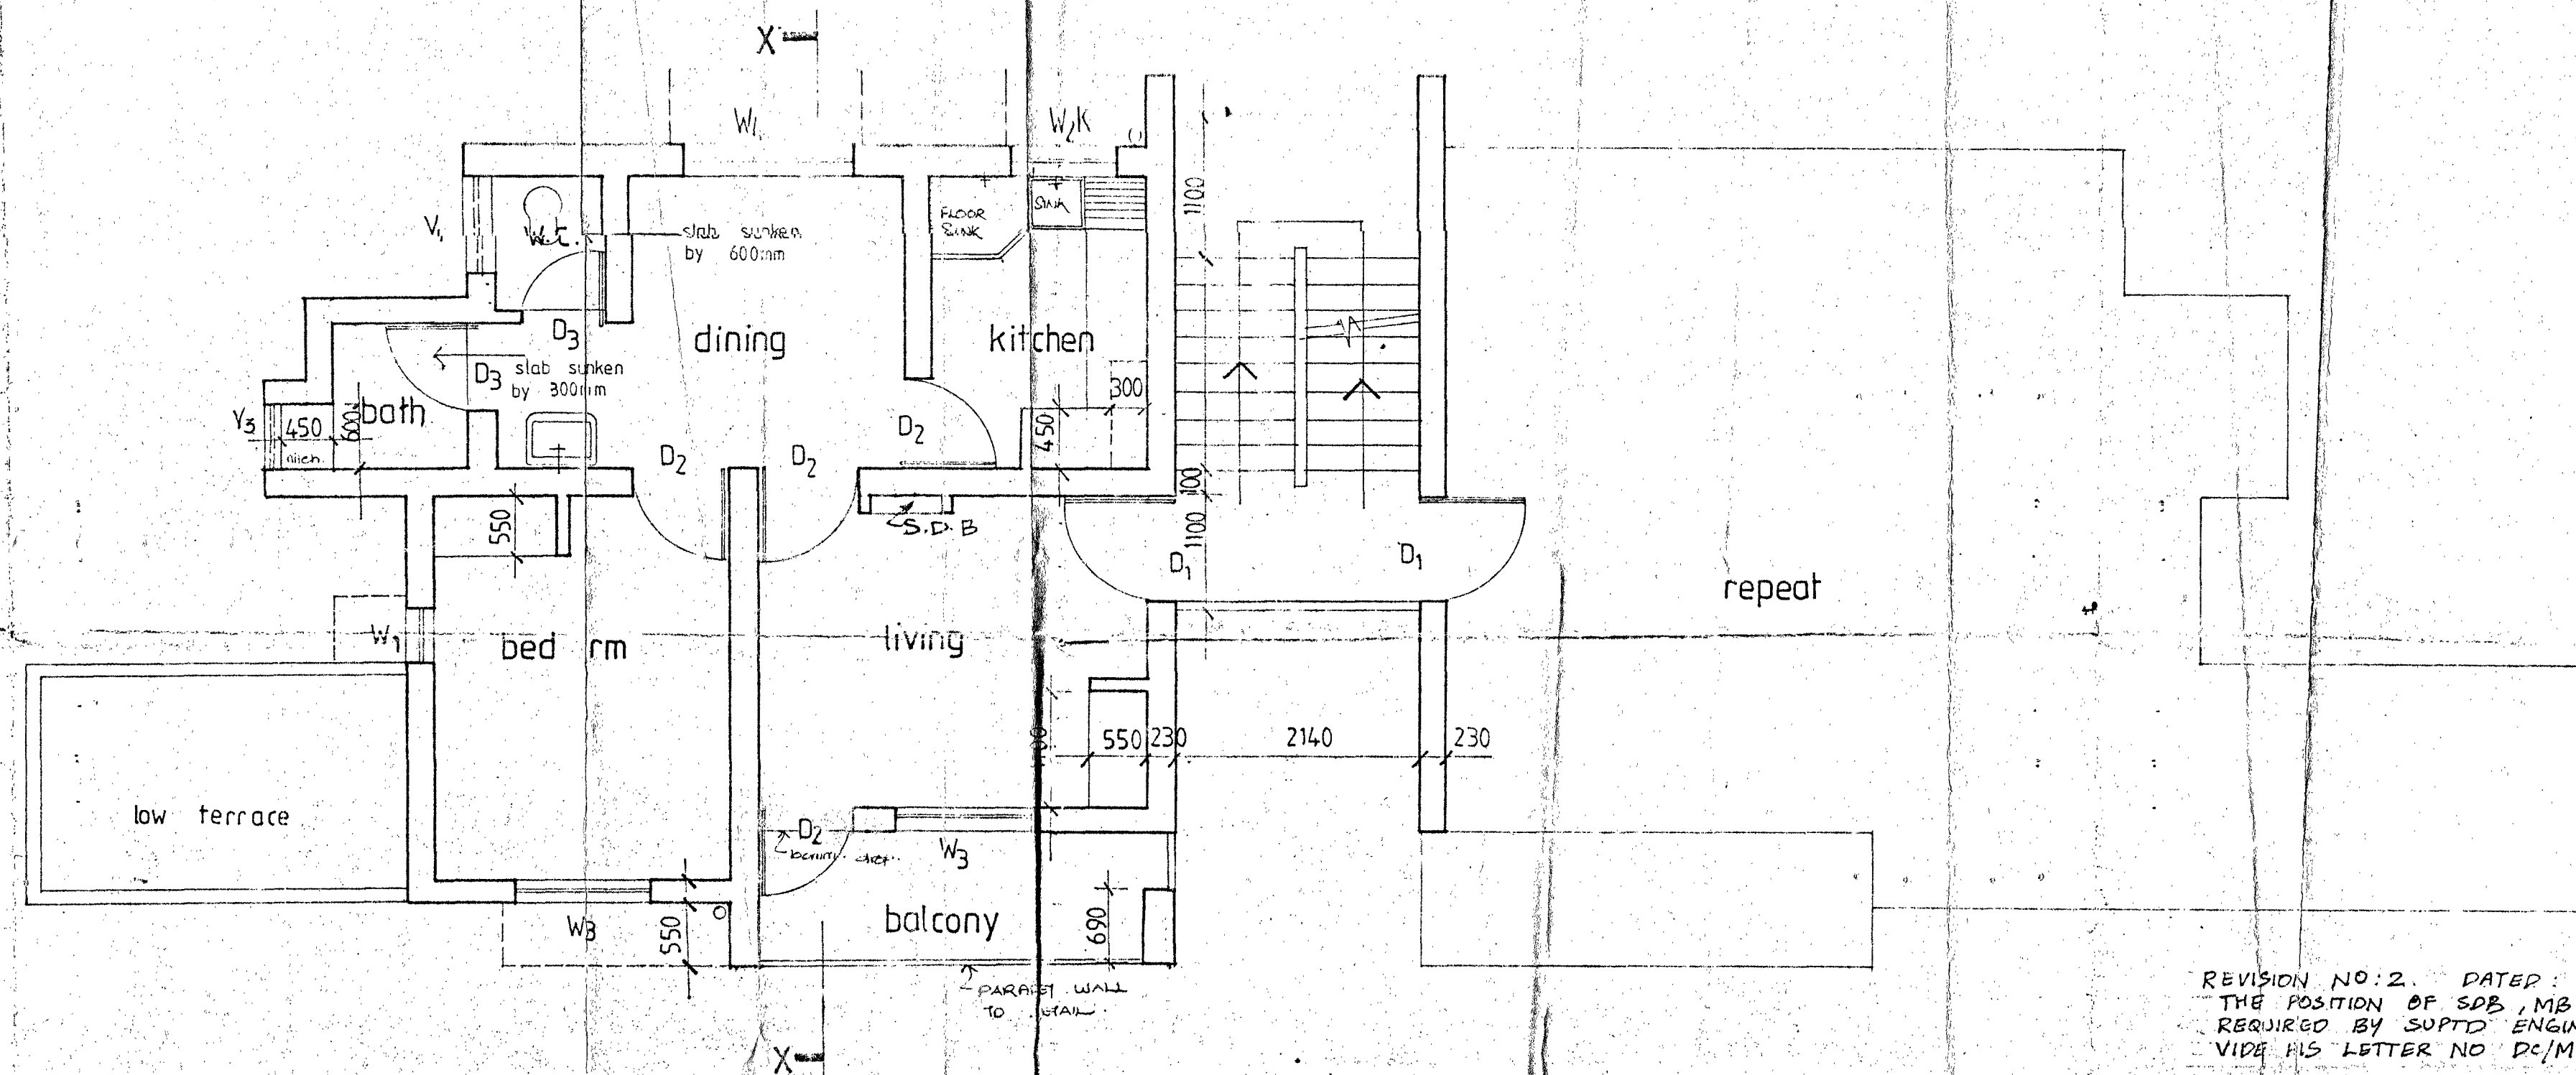

first floor plan
(typical floor plan)

CE/MDU.
Red vide
M-7 / 3.7.96

REVISION NO: 2. DATED: 19.8.91.
THE POSITION OF SDB, MB, HAS BEEN REVISED AS
REQUIRED BY SUPD ENGINEER, MADRAS CENTRAL CIRCLE
VIDE HIS LETTER NO DC/MCC/91/2964 DATED 27.7.91.

REVISION NO: 1. DATED: 19.8.91.
DRG NO: SA (SZ) I TD/10/62. CORR. 2. DATED: 19.8.91.
THE POSITION OF SDB, MB, HAS BEEN REVISED AS
REQUIRED BY SUPD ENGINEER, MADRAS CENTRAL CIRCLE
VIDE HIS LETTER NO DC/MCC/91/2964 DATED 27.7.91.

C	P	SENIOR ARCHITECT (SZ) I MADRAS
W	D	140, marshalls road, Egmore, madras 600008
		drg no: SA (SZ) I TD/10/62. SHEET 2
scale: 1/50		TYPE II load bearing
date: march '91		block of 6 qtrs (3 storeyed)
file no:		
dealt: janki		first floor plan.
subadh. chand	A. G. John	S. F. B. Jesudian
asst. architect	architect	sr. architect