


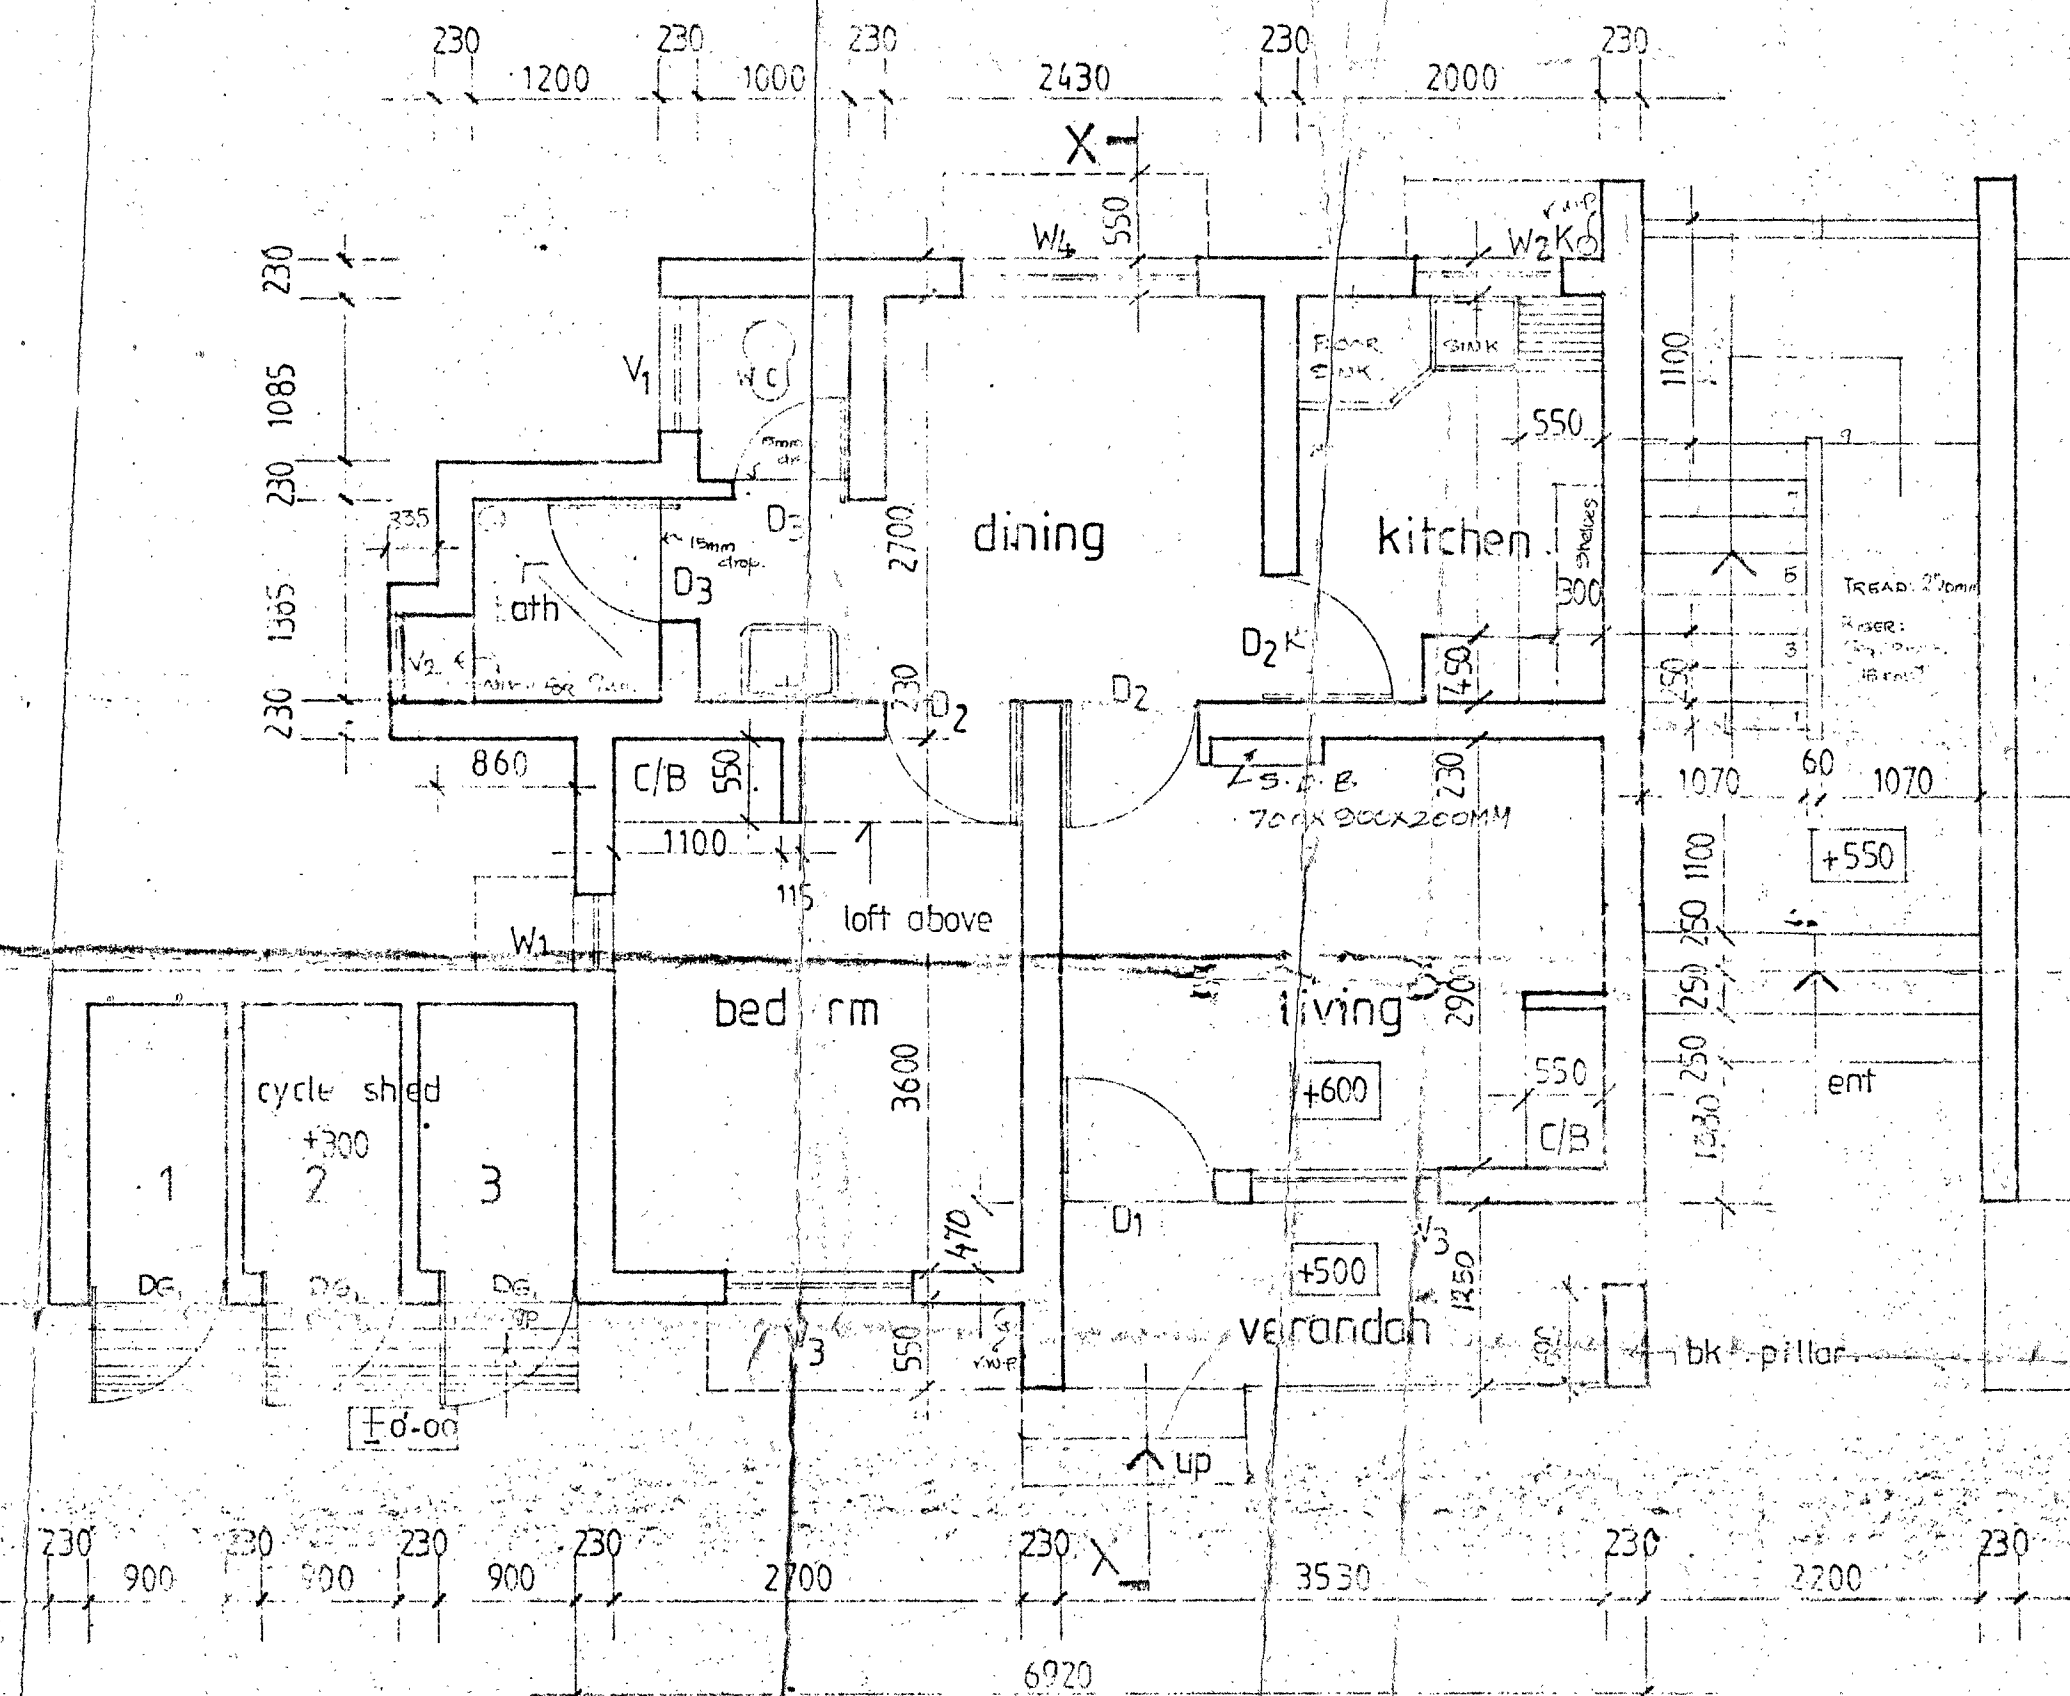

ground floor plan

schedule of joinery		
type	size	description
D ₁	1000 X 2100	panelled door with oval handle exterior to gate
D ₂	900 X 2100	do
D ₃	900 X 2100	m.s. grill door
D _{2K}	800 X 2100	panelled door (1 track)
W ₁	900 X 2100	with B.W. Pl. at bottom
W ₂	500 X 1500	steel glazed window
W ₃	(5 HS 15) 1200 X 1500	do
W ₄	(12 HS 15) 1500 X 1500	do
V ₁	900 X 900	steel glazed ventilator
V ₂	600 X 900	(partly fixed & partly louvered)
W _{2K}	1000 X 1200	steel glazed window

area permissible : 45 sq.m + 2%

area provided : 45.8 sq.m

repeat.

REFERENCES:

For joinery detail ref. drg no: SA (SZ) I TD 10/57

For Kitchen C/B details ref. drg no: SA (SZ) I TD 10/58

For grill details & stair detail ref. drg no: SA (SZ) I TD 10/59

REVISION NO. 1
 ORIGIN: SA (SZ) I TD 10/61 DATED 20-7-1961
 THE POSITION OF S.P.B. HAS BEEN REVISED AS REQUIRED BY S.P.T.D. ENGINEER, MADRAS CENTRAL CIRCULAR VIDE HIS LETTER NO: DC/MC/191/2964 DATED 12-7-91.

last vide
 M-7/9-4-91

REVISION NO. 2 DATED 19-8-91
 THE POSITION OF S.P.B. HAS BEEN REVISED AS REQUIRED BY S.P.T.D. ENGINEER, MADRAS CENTRAL CIRCULAR VIDE HIS LETTER NO: DC/MC/191/2964 DATED 12-7-91.

C P	SENIOR ARCHITECT (SZ) I MADRAS
W D	140, marshall's road, Egmore, madras 40 018
	drg no: SA (SZ) I TD 10/61. REV # 2
scale: 1:5	TYPE-II load bearing block
date: march '91	of 6 qtrs 3 storeyed.
file no:	
dealt: Janaki	ground floor plan.
subodh chand	A.G. John
asst. architect	architect
	S.F.B. Jasudian
	senior architect