


REFERENCE

FOR GROUND FLOOR PLAN REFER DRG. NO. SA(SZ)I/325/20.
FOR SECOND FLOOR PLAN REFER DRG. NO. SA(SZ)I/325/22.
FOR ELEVATIONS & SECTION REFER DRG. NO. SA(SZ)I/325/24

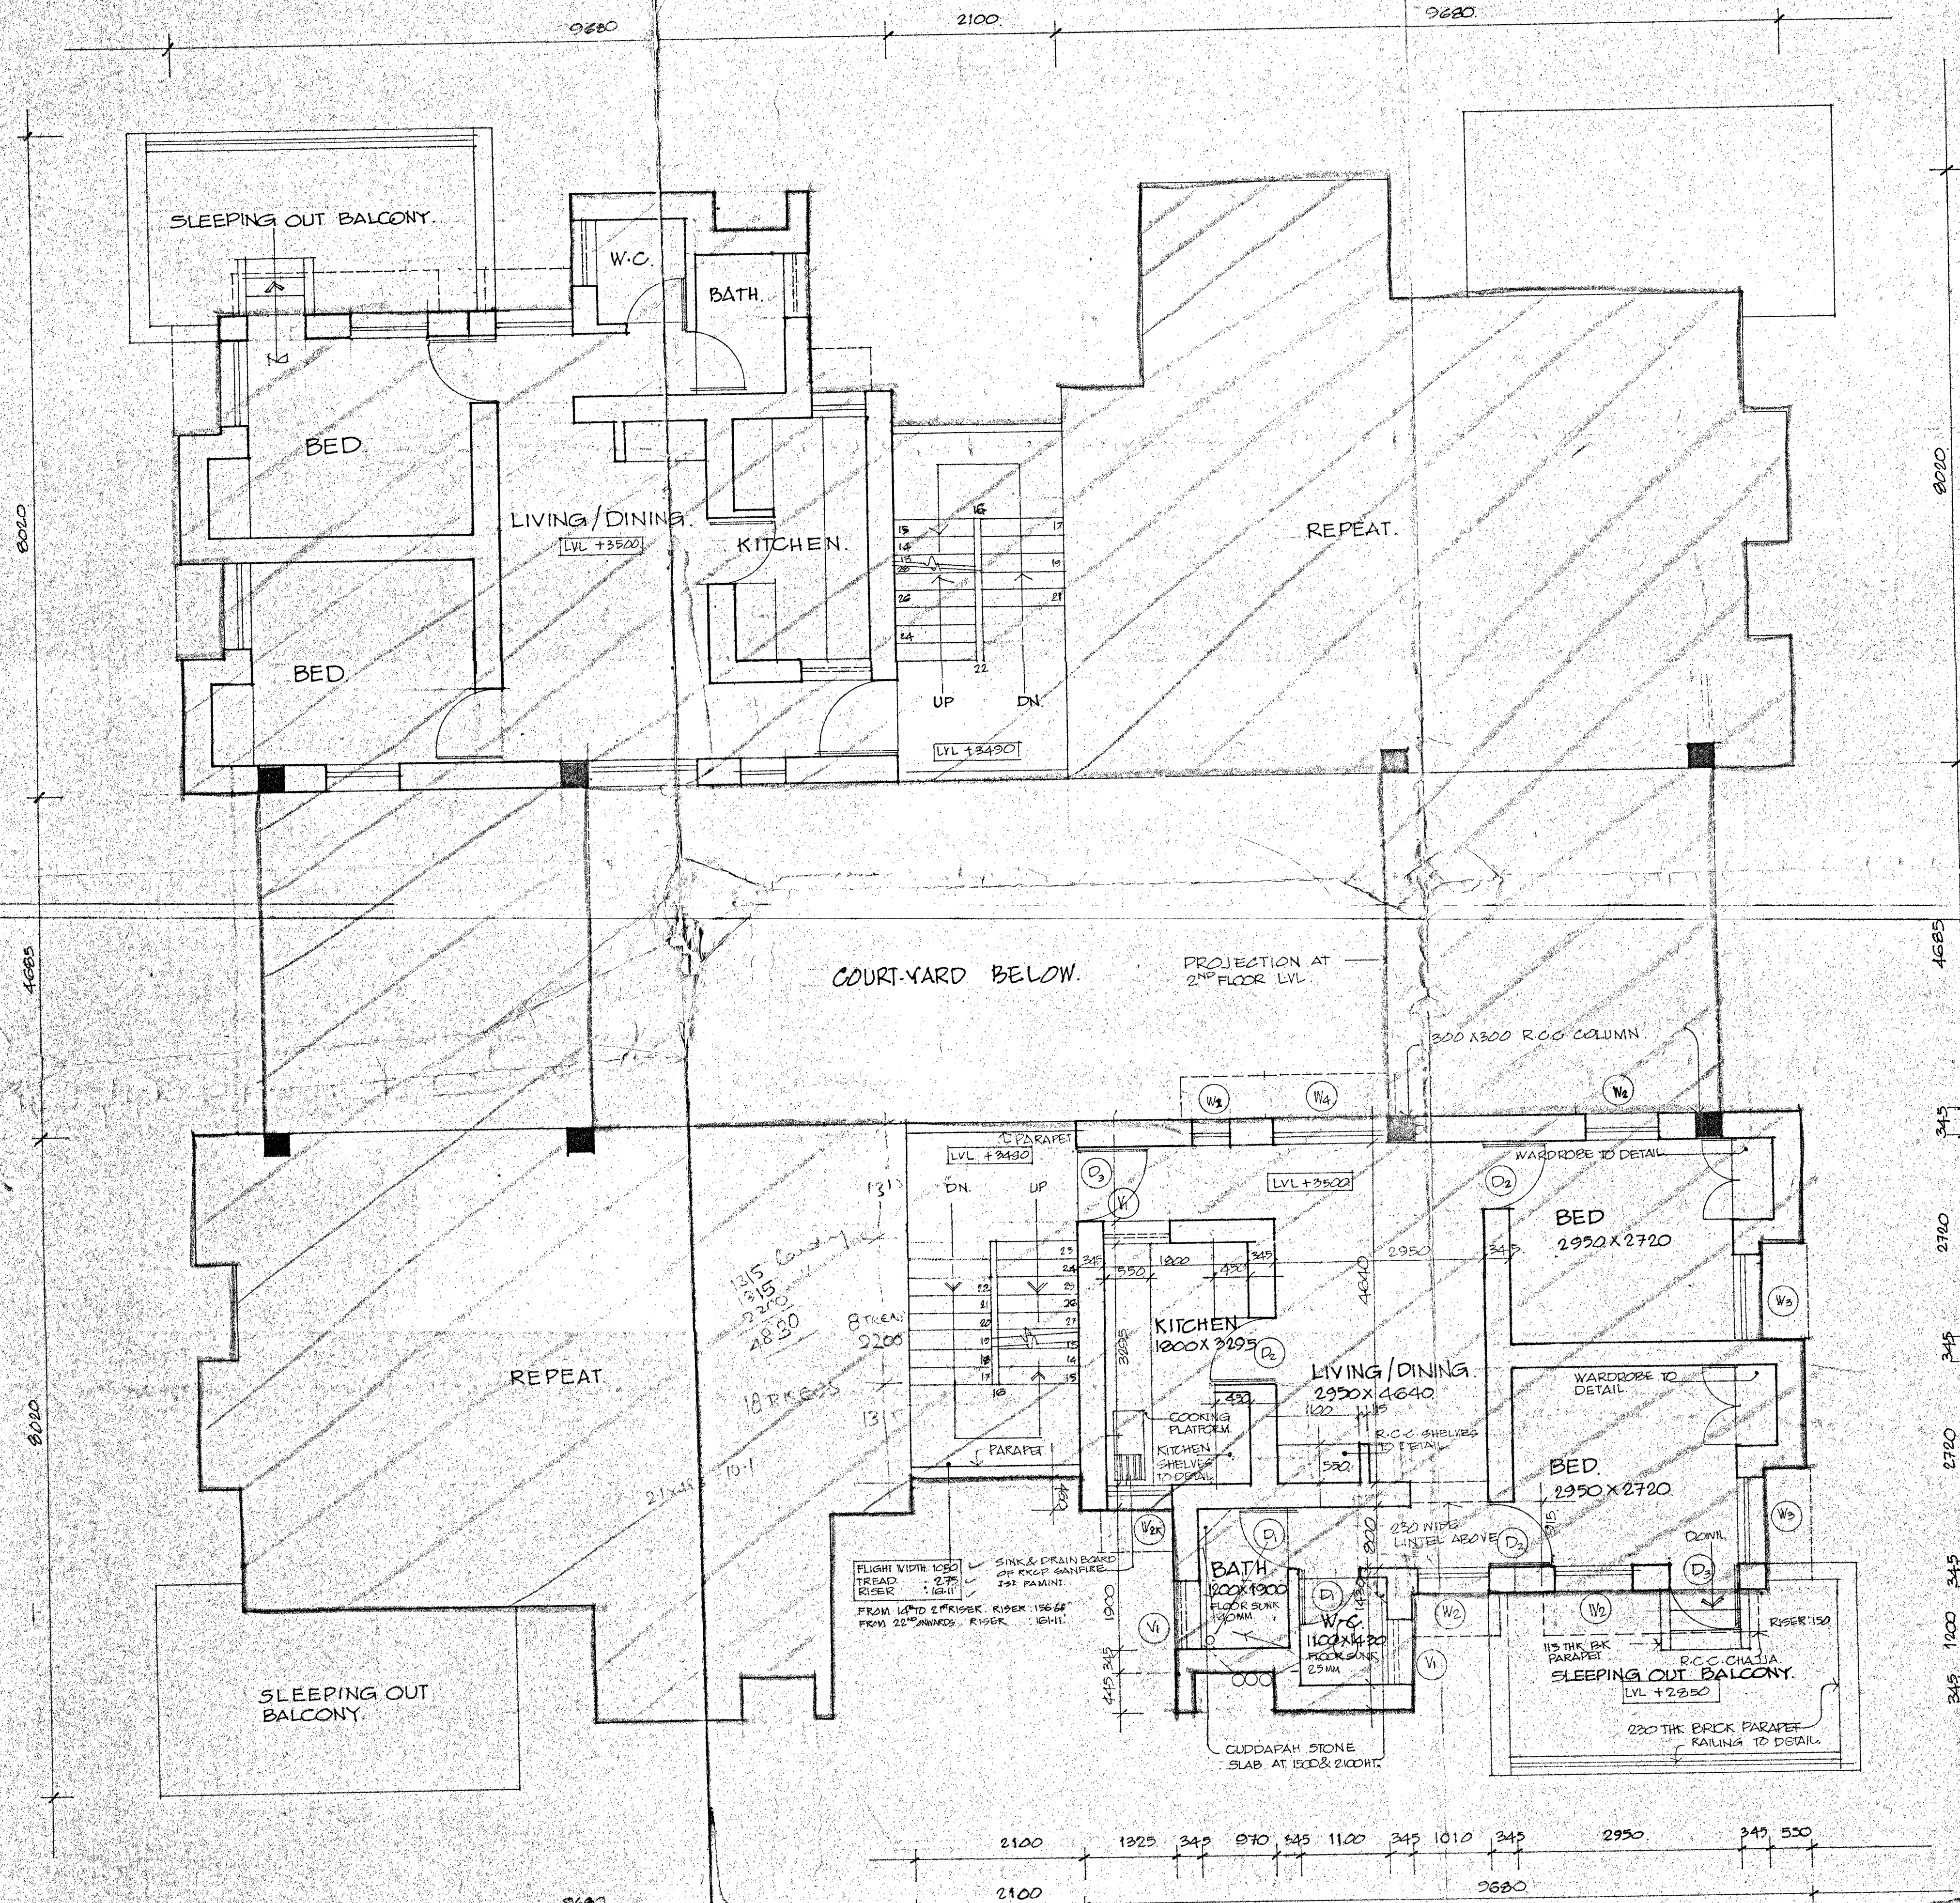

C	p	SENIOR ARCHITECT(SZ)I - MADRAS
W	D	140, MARSHALLS ROAD, EGMORE, MADRAS-2.
		DRG. NO. SA(SZ)I/325/21
SCALE : 1:50		PROPOSED STAFF QUARTERS FOR
DATE : DEC '24		INCOME-TAX DEPT. AT TRICHI,
FILE NO. :		TIRUNELVELI & MADURAI TYPE II QTRS.
DRAWN BY: M2024		FIRST FLOOR PLAN
C. MURALI	G. VAIDHYANATHAN	S. P. S. JEEUDIAN
ASST. ARCHITECT	ARCHITECT	SENIOR ARCHITECT CHIEF ARCHITECT