



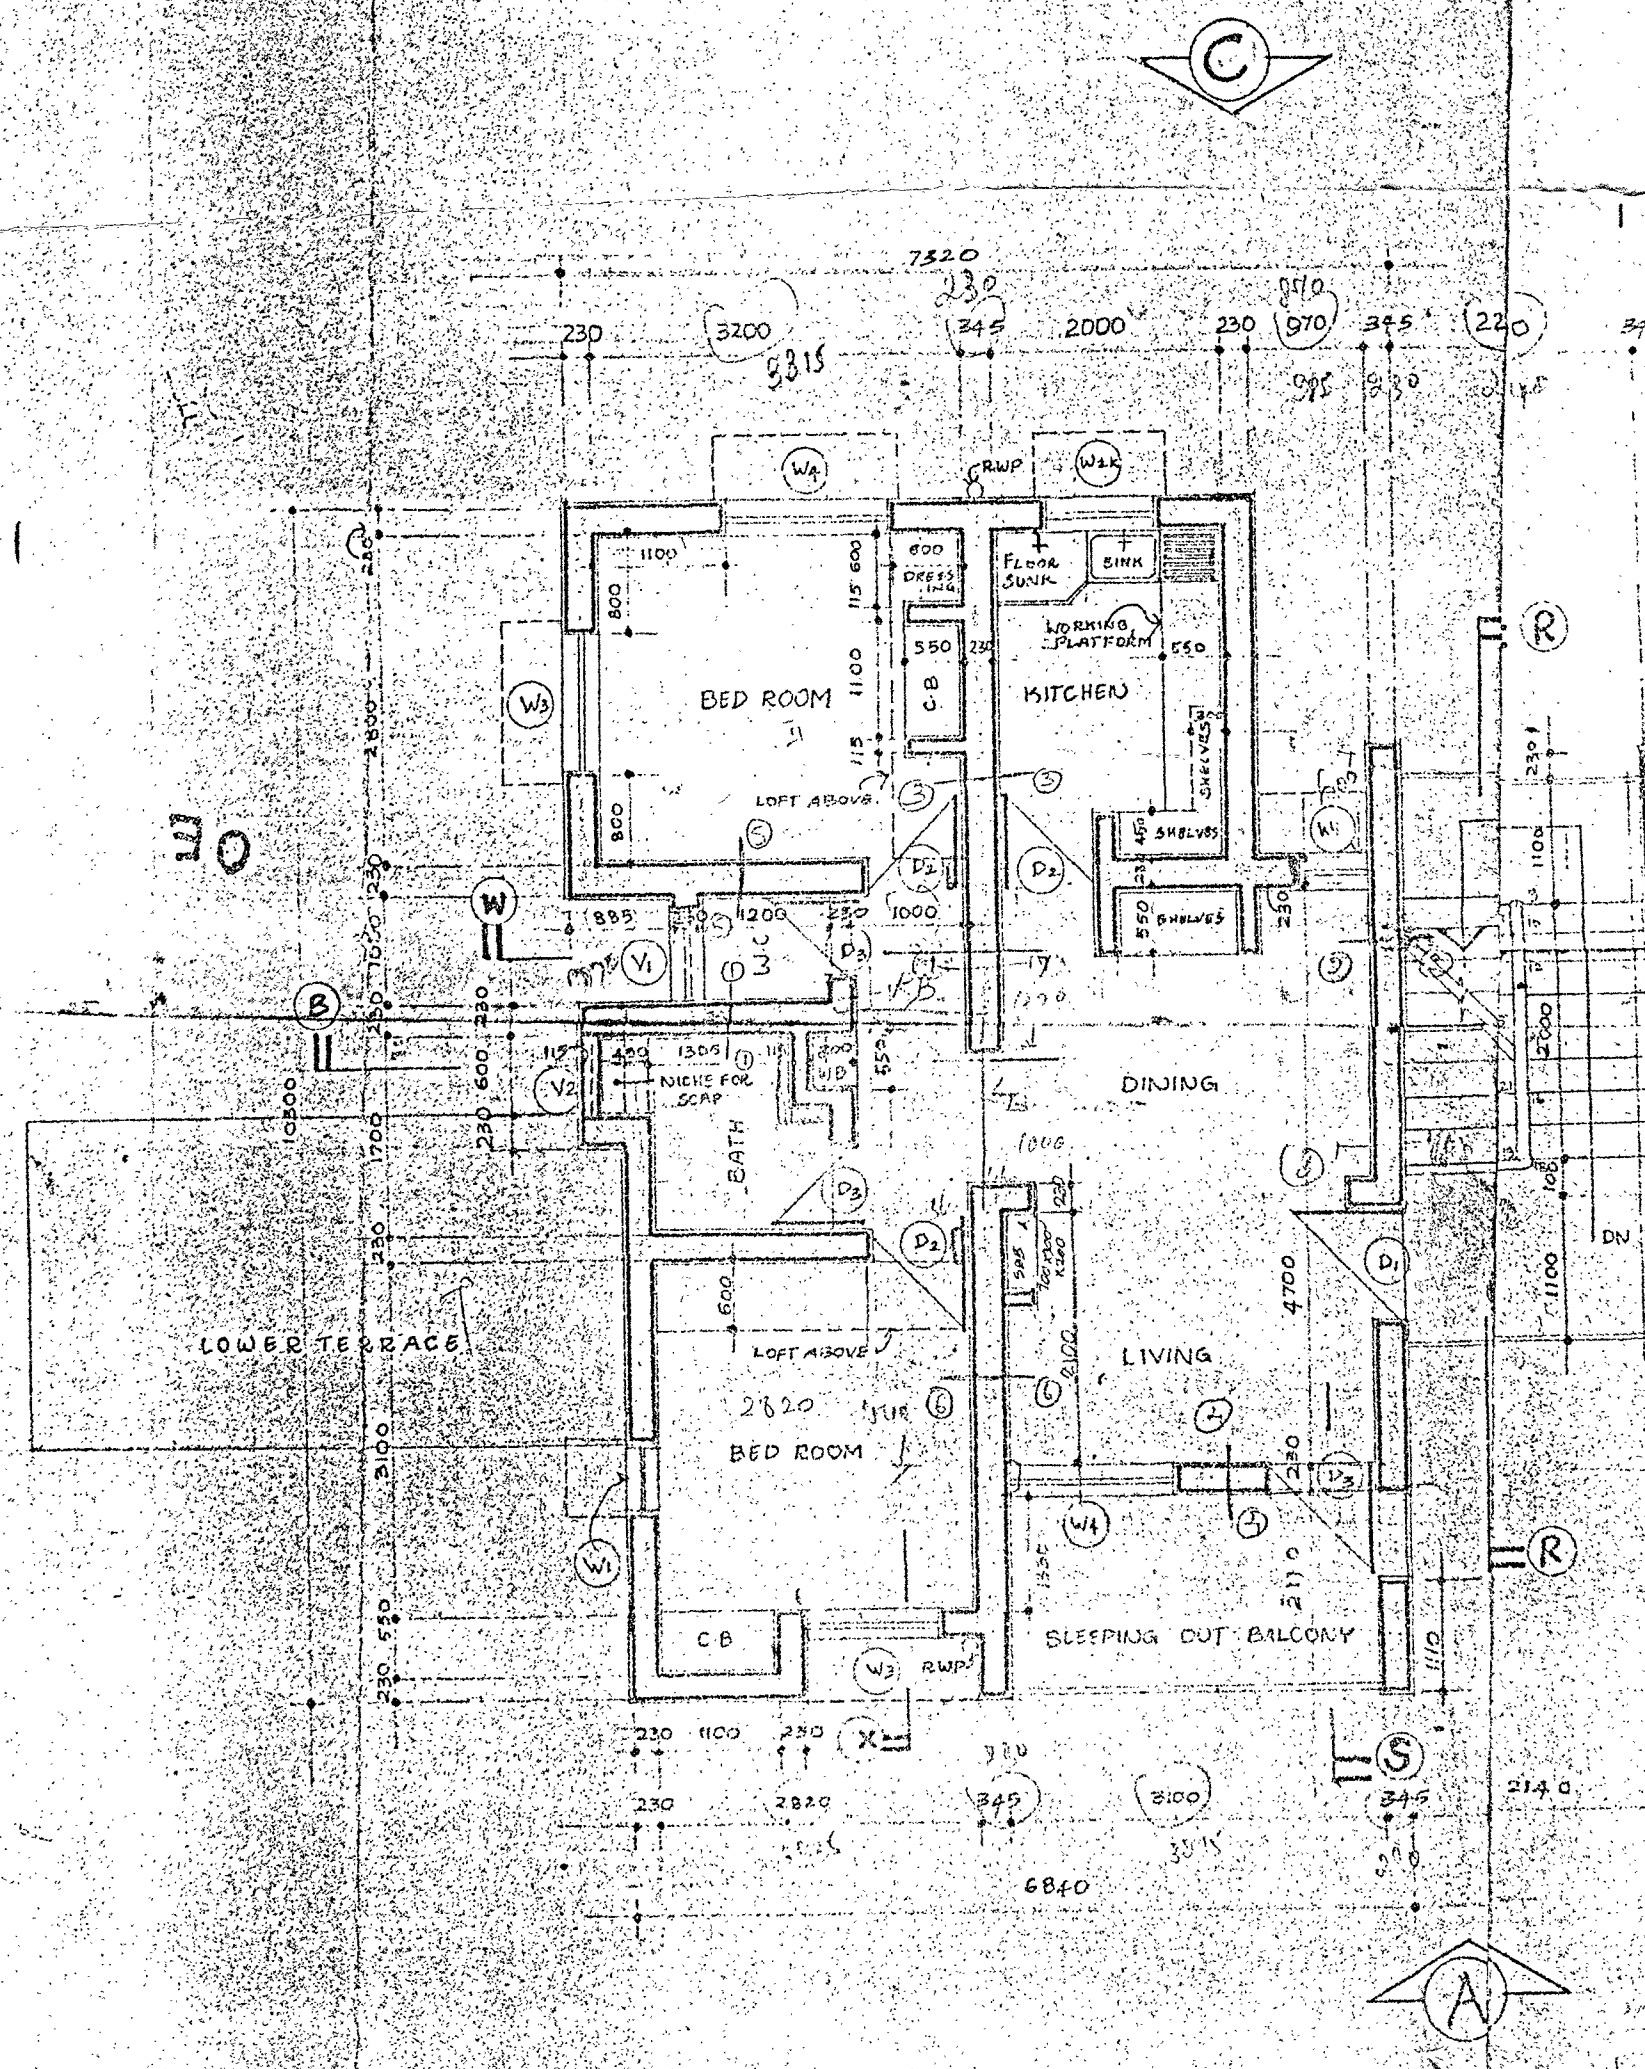

First floor plan (typical floor plan)

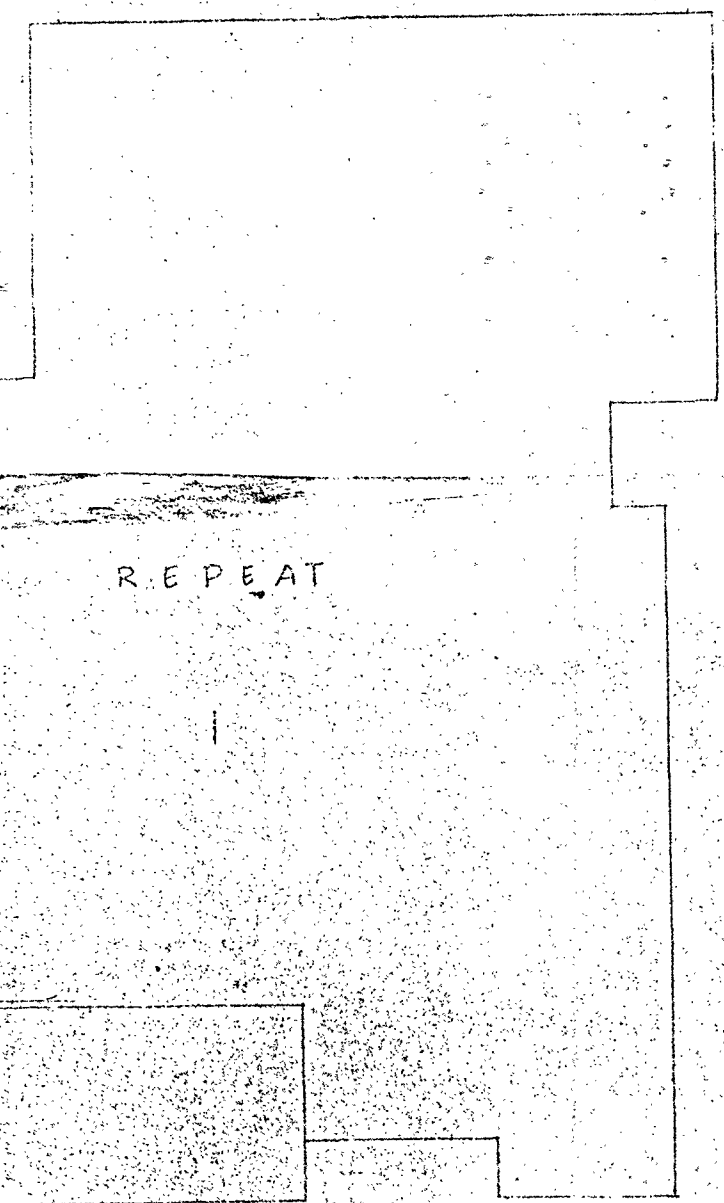

SL. NO.	REVISIONS	DATE	MADE BY
1	BLG. S.D.B. SHOWN AS PER L.A. NO. 22/1397/81/MCEC/NY 1528 dt. 1.4.81. RECD FROM: SE. CEJ, MCEC, CPWP, MADRAS.	5.4.81	Blasimadas
2	THIS Dwg. HAS BEEN MODIFIED AS PER L.A. NO. 23/771/81/MCEC/NY/2277 dt. 2.6.81. RECD FROM: SE. MCEC. THE WALL BETWEEN STAIRCASE & LIVING ROOM HAS BEEN REMOVED FROM 1.20 TO 1.25.	18.6.81	D. Hanumanth
3	2. MIDDLE LONGITUDINAL WALL BETWEEN BED ROOMS & LIVING, DINING, KITCHEN HAS BEEN CHANGED FROM 2.20 TO 3.35 UP TO FF. SLAB LEVEL ONLY.		
4	3. SIZE OF WASH BASIN OPENING HAS BEEN KEPT AS 550 X 300 MM.		
5	4. OPENING IN VERANDAH IS KEPT AS 1000 MM.		

Recd vide L.A. No. 23/771/81/MCEC/NY dt. 3.9.81

C P	SENIOR ARCHITECT (SZ) I MADRAS - 8
W D	140, Marshall's road, Egmore, Madras - 600 008
	Dwg. no. SAISZ/IT/JDH/58
	Rev no. : 2
Scale: 1:50	TYPE III
Date: 5.3.80	BLOCK OF EIGHTS 8 STOREYED LOAD
File no.	REACTIVE WALLS
Sheet	First floor plan
Mananjyankarasi	
SENIOR ARCHITECT	SENIOR ARCHITECT
ARCHITECT	ARCHITECT