

SCHBL 11.6 OF JOINERY


D1	1000 X 1100	3MM THK SINGLE SHUTTER PANELLED DOOR WITH NOVATEK PARTICLE BOARD WITH EXT. GRADE WITH STEEL
D2	900 X 1100	3MM THK SINGLE SHUTTER PANELLED DOOR WITH NOVATEK PARTICLE BOARD WITH EXT. GRADE WITH STEEL
D3	800 X 2100	1 IRON FRAMED DOOR WITH 15MM THK SHUTTER SINGLE SHUTTERED PANELLED DOOR
W1	500 X 1500	MST FRAMED WINDOW WITH GLAZED SHUTTERS WITH GRILLE
W2	1000 X 1200	KITCHEN WINDOW FLYPROOF WITH SHUTTERS WITH GRILLE
W3	1200 X 1500	MST FRAMED WINDOW WITH GLAZED SHUTTER WITH GRILLE
W4	1500 X 1500	"
V1	500 X 900	MST FRAMED VENTILATOR PARTLY LOUVERED PARTLY FIXED
V2	600 X 900	"
D2K	700 X 2100	3MM THK SINGLE SHUTTER PANELLED DOOR PARTLY WITH PARTICLE BOARD AND PARTLY WITH MESH WITH STEEL FRAME
D6	1200 X 2100	M.S. GRILLE GATE

REVISIONS	MADE ON	MADE BY
FILE MARK BOARD AND S.D.B. SHOWN AS PER L.N.O. 33390/1960/11/12 OF 1.4.57 RECD. PACH. SEC. 1, H.C. SEC. 2, MADRAS.	5-4-57	Chinnappa
THE S.D.B. HAS BEEN MODIFIED AS PER L.N.O. 231/170/1960 W. 12.7.57 OF 2.10.57 FROM 55" H.P.L. THE WALL BETWEEN STAIRCASE & LIVING ROOM HAS BEEN CHANGED FROM 2.30 TO 2.45. THE REMAINING LONGITUDINAL WALL BETWEEN BED ROOMS & LIVING & DINING KITCHEN HAS BEEN CHANGED FROM 2.30 TO 2.45 UPTO F.P. SLAB LEVEL ENCH. 1" H.P.L. OF WASH BASIN DRAINING HAS BEEN KEPT AS 550 X 500 MM. A OPENING IN VERANDAH IS KEPT AS 2000 MM.	18-6-57	Chinnappa

Read vide D.No. 1960/11/12 of 5-7-57

AREA STATEMENT
PLINTH AREA PERMISSIBLE 64.74 Sq. m.
PLINTH AREA PROVIDED 66.1 Sq. m.

C P W D	SENIOR ARCHITECT (SZ) I MADRAS 140, MARSHALLS ROAD EGMORE MADRAS 600 008	
	DRG. NO: SA(SZ)I/TDII/57	REV. NO: 2
SCALE: 1/50	TYPE III	
RATE: 5.3.51	BLOCK OF 6 QRS. 3 STOREYED	
FILE NO:	LOAD BEARING	
DEALT WITH BY	G.F. PLAN (WORKING DRAWING)	
SUBORD. ENGINEER ASST. ARCHITECT	AG. INCH. ARCHITECT	S. P. R. JESUDHAN S.R. ARCHITECT
		M. D. RAJANATH CHIEF ARCHITECT

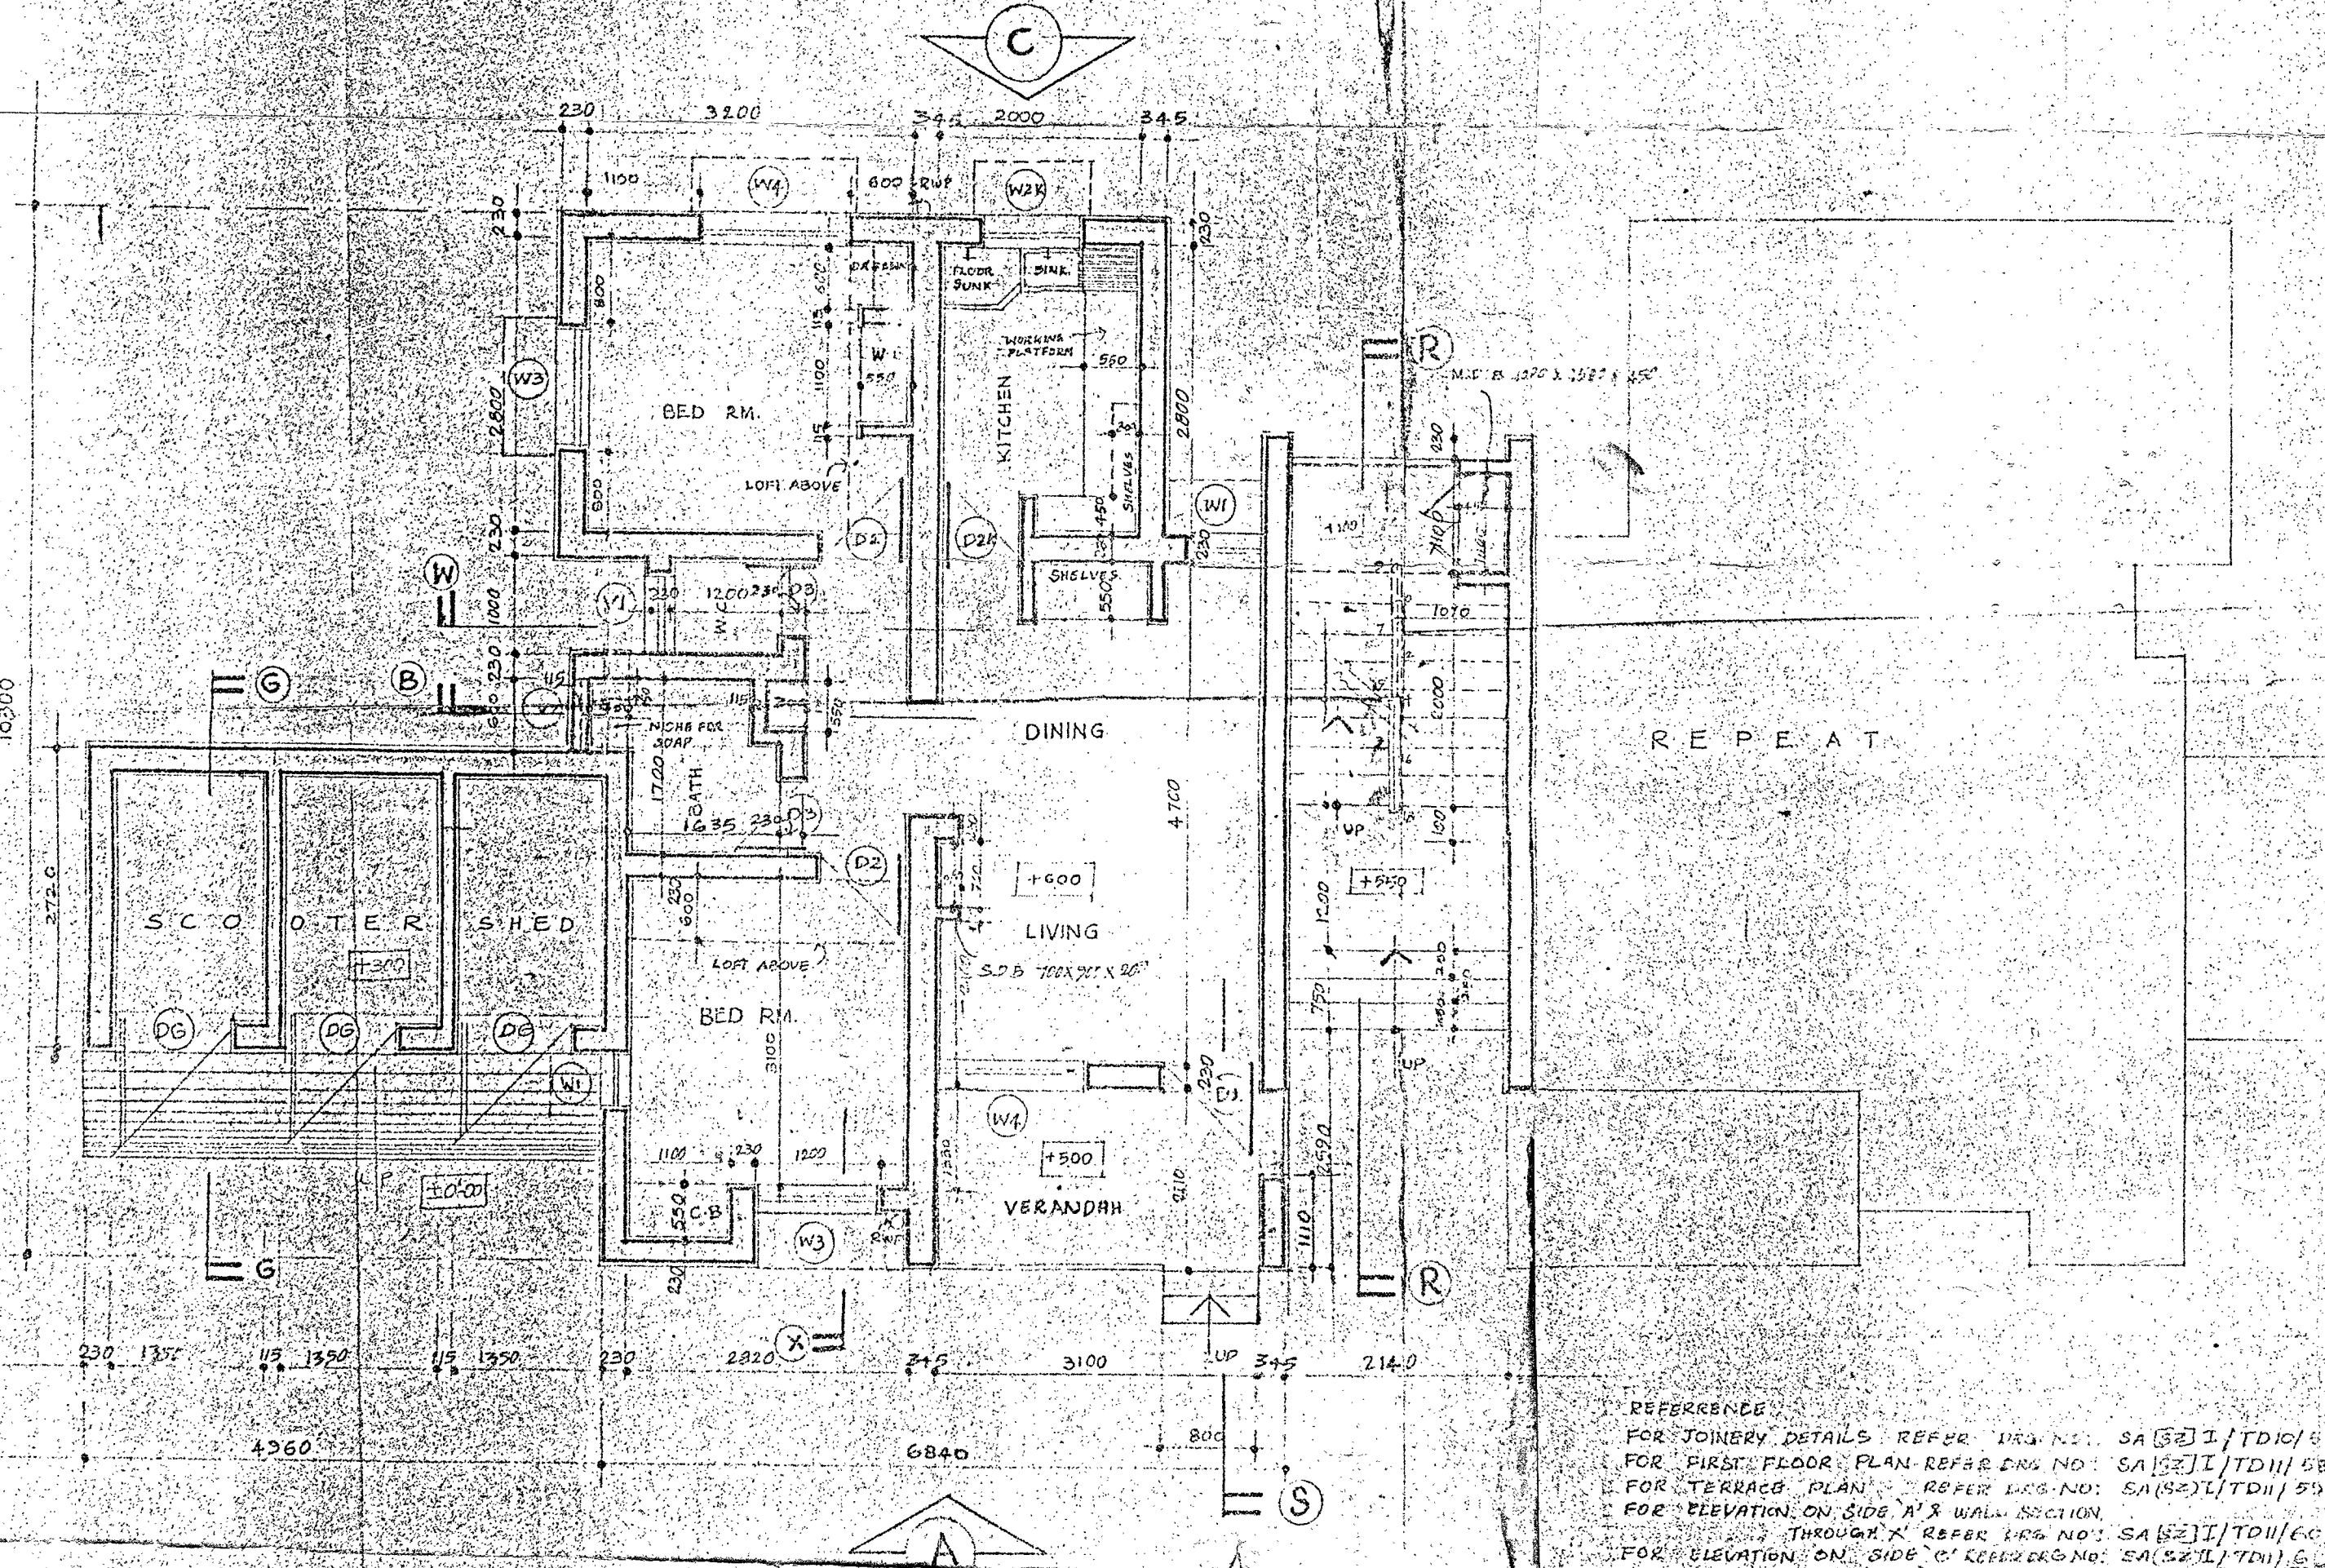

GROUND FLOOR PLAN

REFERENCE
FOR JOINERY DETAILS REFER DRS. NO. SA(SZ)I/TDIO/57
FOR FIRST FLOOR PLAN REFERRING NO. SA(SZ)I/TDIII/58
FOR TERRACE PLAN REFER DRS. NO. SA(SZ)I/TDII/59
FOR ELEVATION ON SIDE 'A' & WALL SECTION THROUGH 'A' REFER DRS. NO. SA(SZ)I/TDII/60
FOR ELEVATION ON SIDE 'B' REFERRING NO. SA(SZ)I/TDII/61
FOR ELEVATION ON SIDE 'C' REFERRING NO. SA(SZ)I/TDII/62
FOR KITCHEN & CUPBOARD DETAILS /TDII/63
FOR SECTION R-R & SECTION S-S & GRILLE DETAILS (SA(SZ)I/TDII/64)