


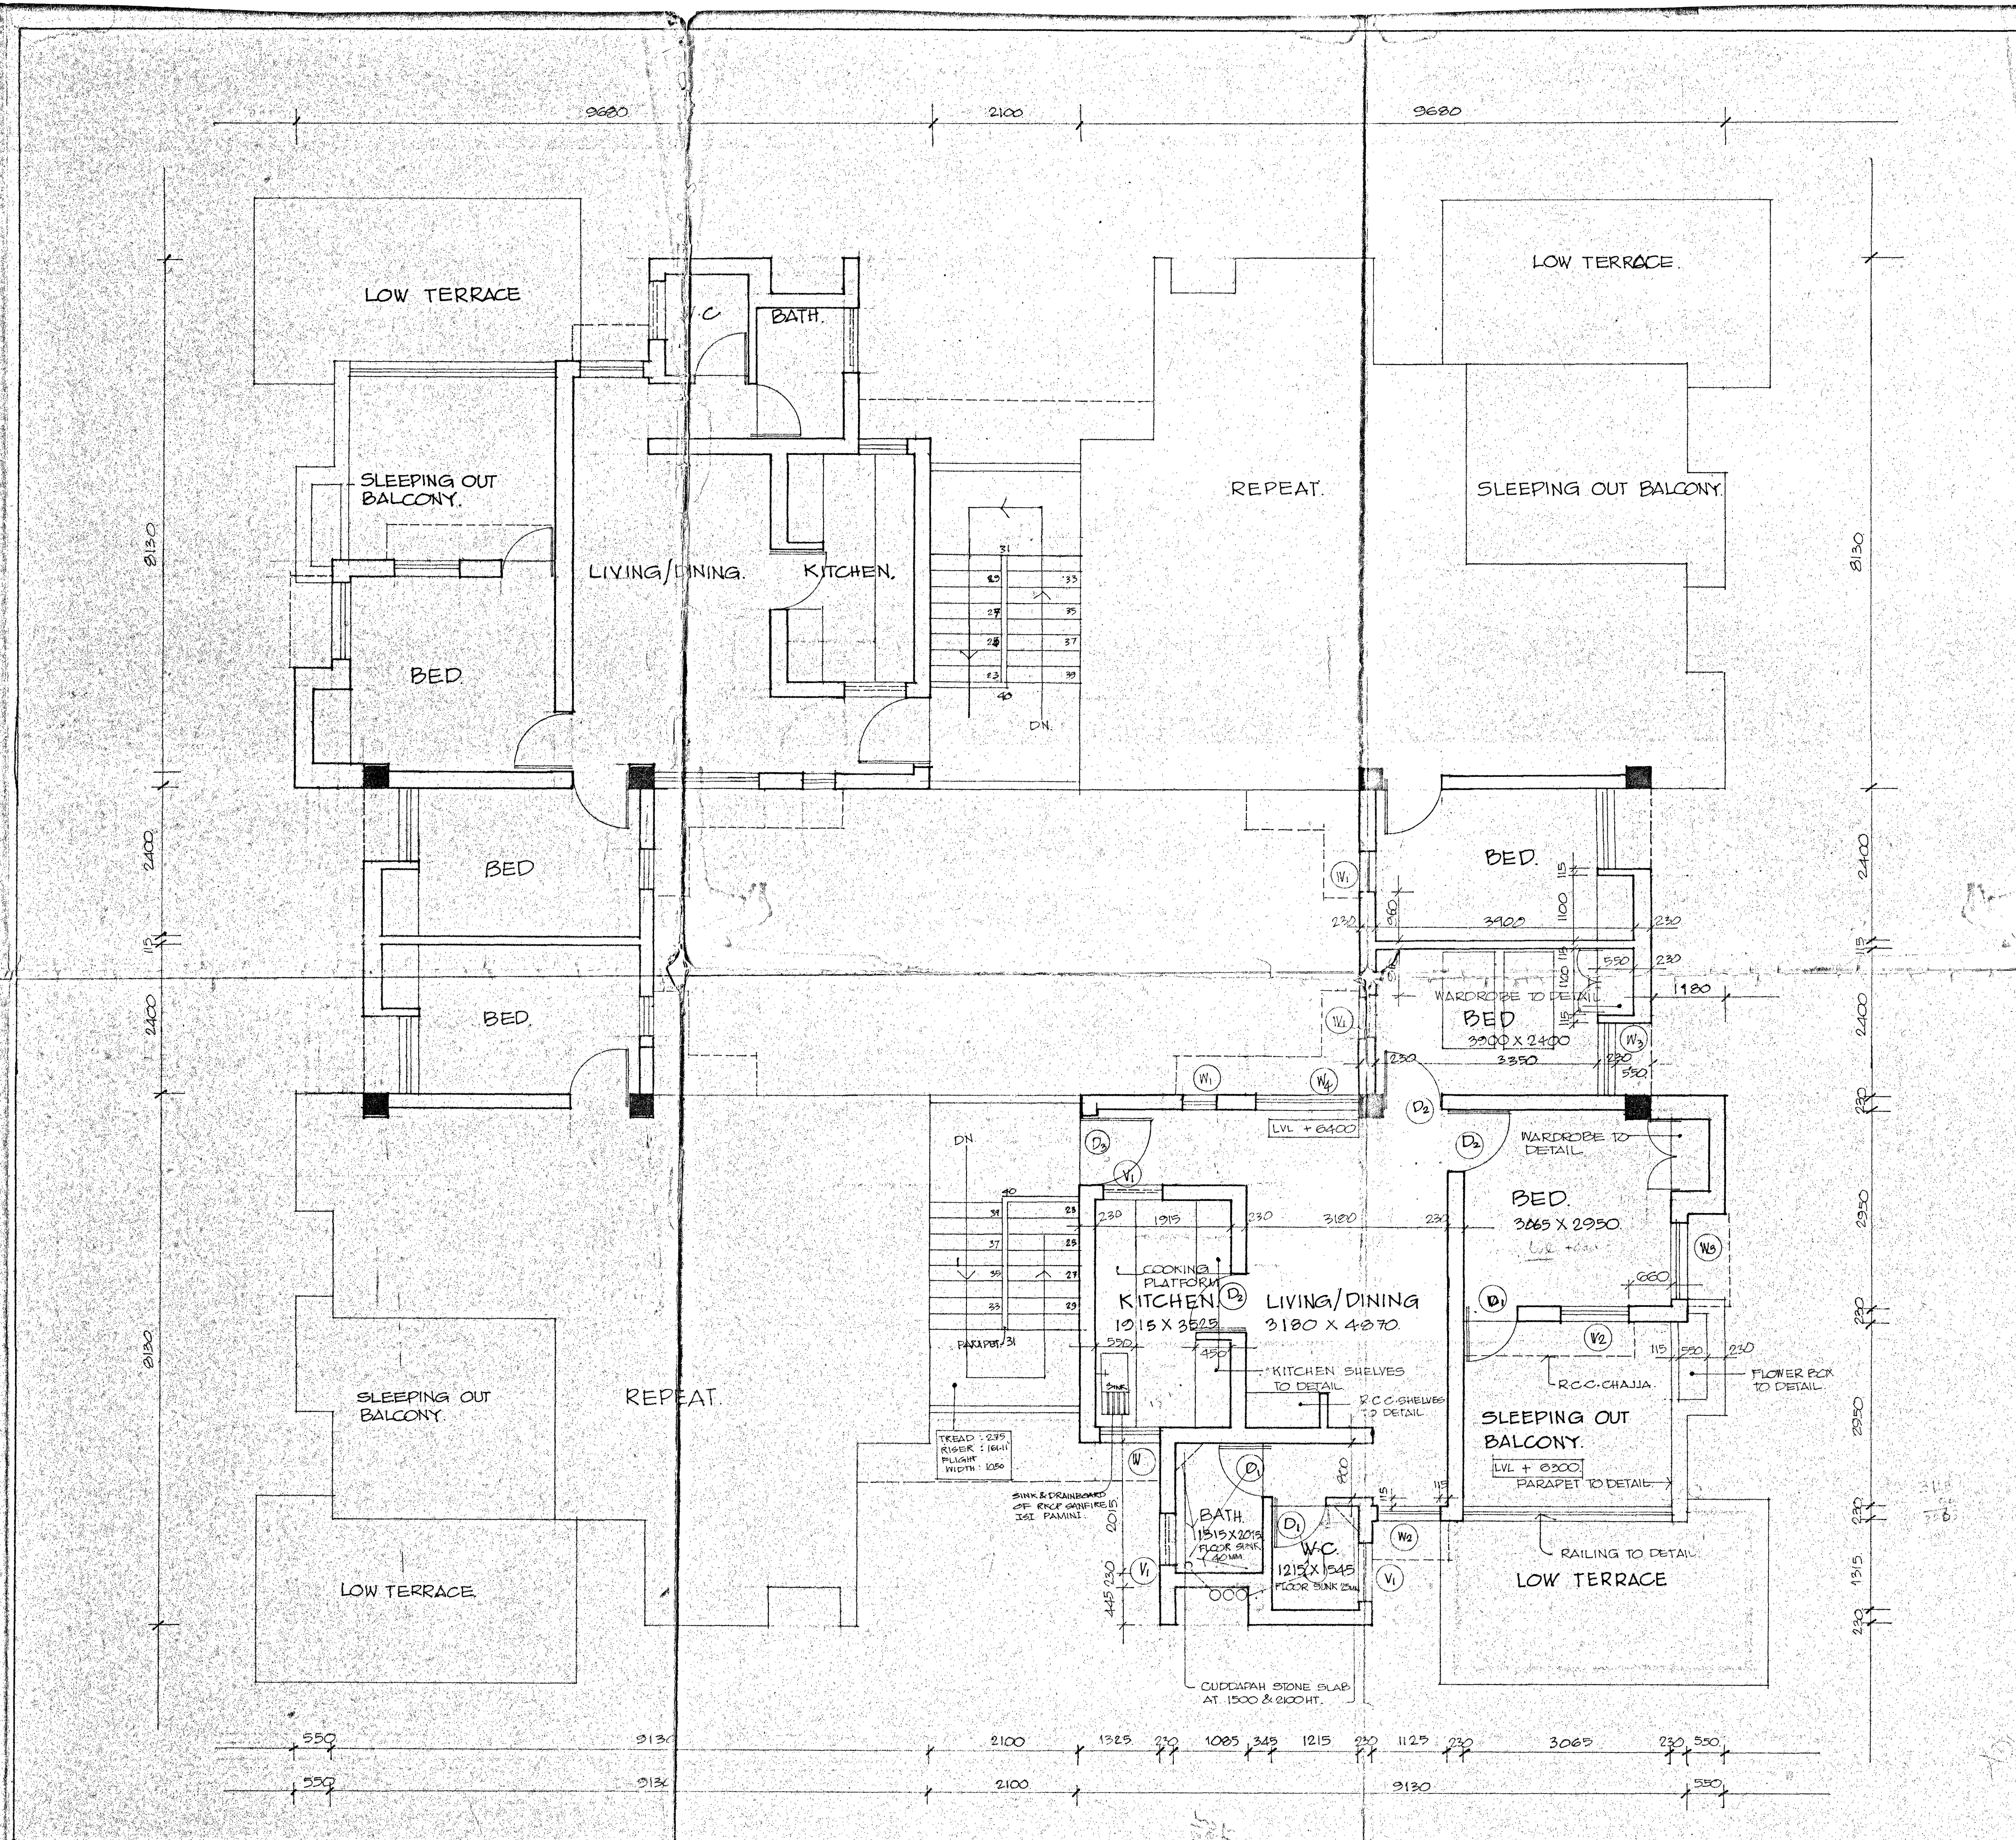

C p	SENIOR ARCHITECT(SZ) I - MADRAS.
W D.	140, MARSHALLS ROAD, EGMORE, MADRAS-8.
SCALE : 1:50	DRG. NO. SA (SZ) I / 325 / 22. REV.
DATE : DEC '84	PROPOSED STAFF QUARTERS FOR
FILE NO :	INCOME-TAX DEPT. AT TRICHI
DRAWN BY : MURUGA	THIRUNELVELI & MADURAI TYPE-III QRS.
	SECOND FLOOR PLAN.
C. MURALI ASST. ARCHITECT.	G. VAIDHYANATHAN ARCHITECT.
	S.P. JESUDIAN SENIOR ARCHITECT
	CHIEF ARCHITECT.