




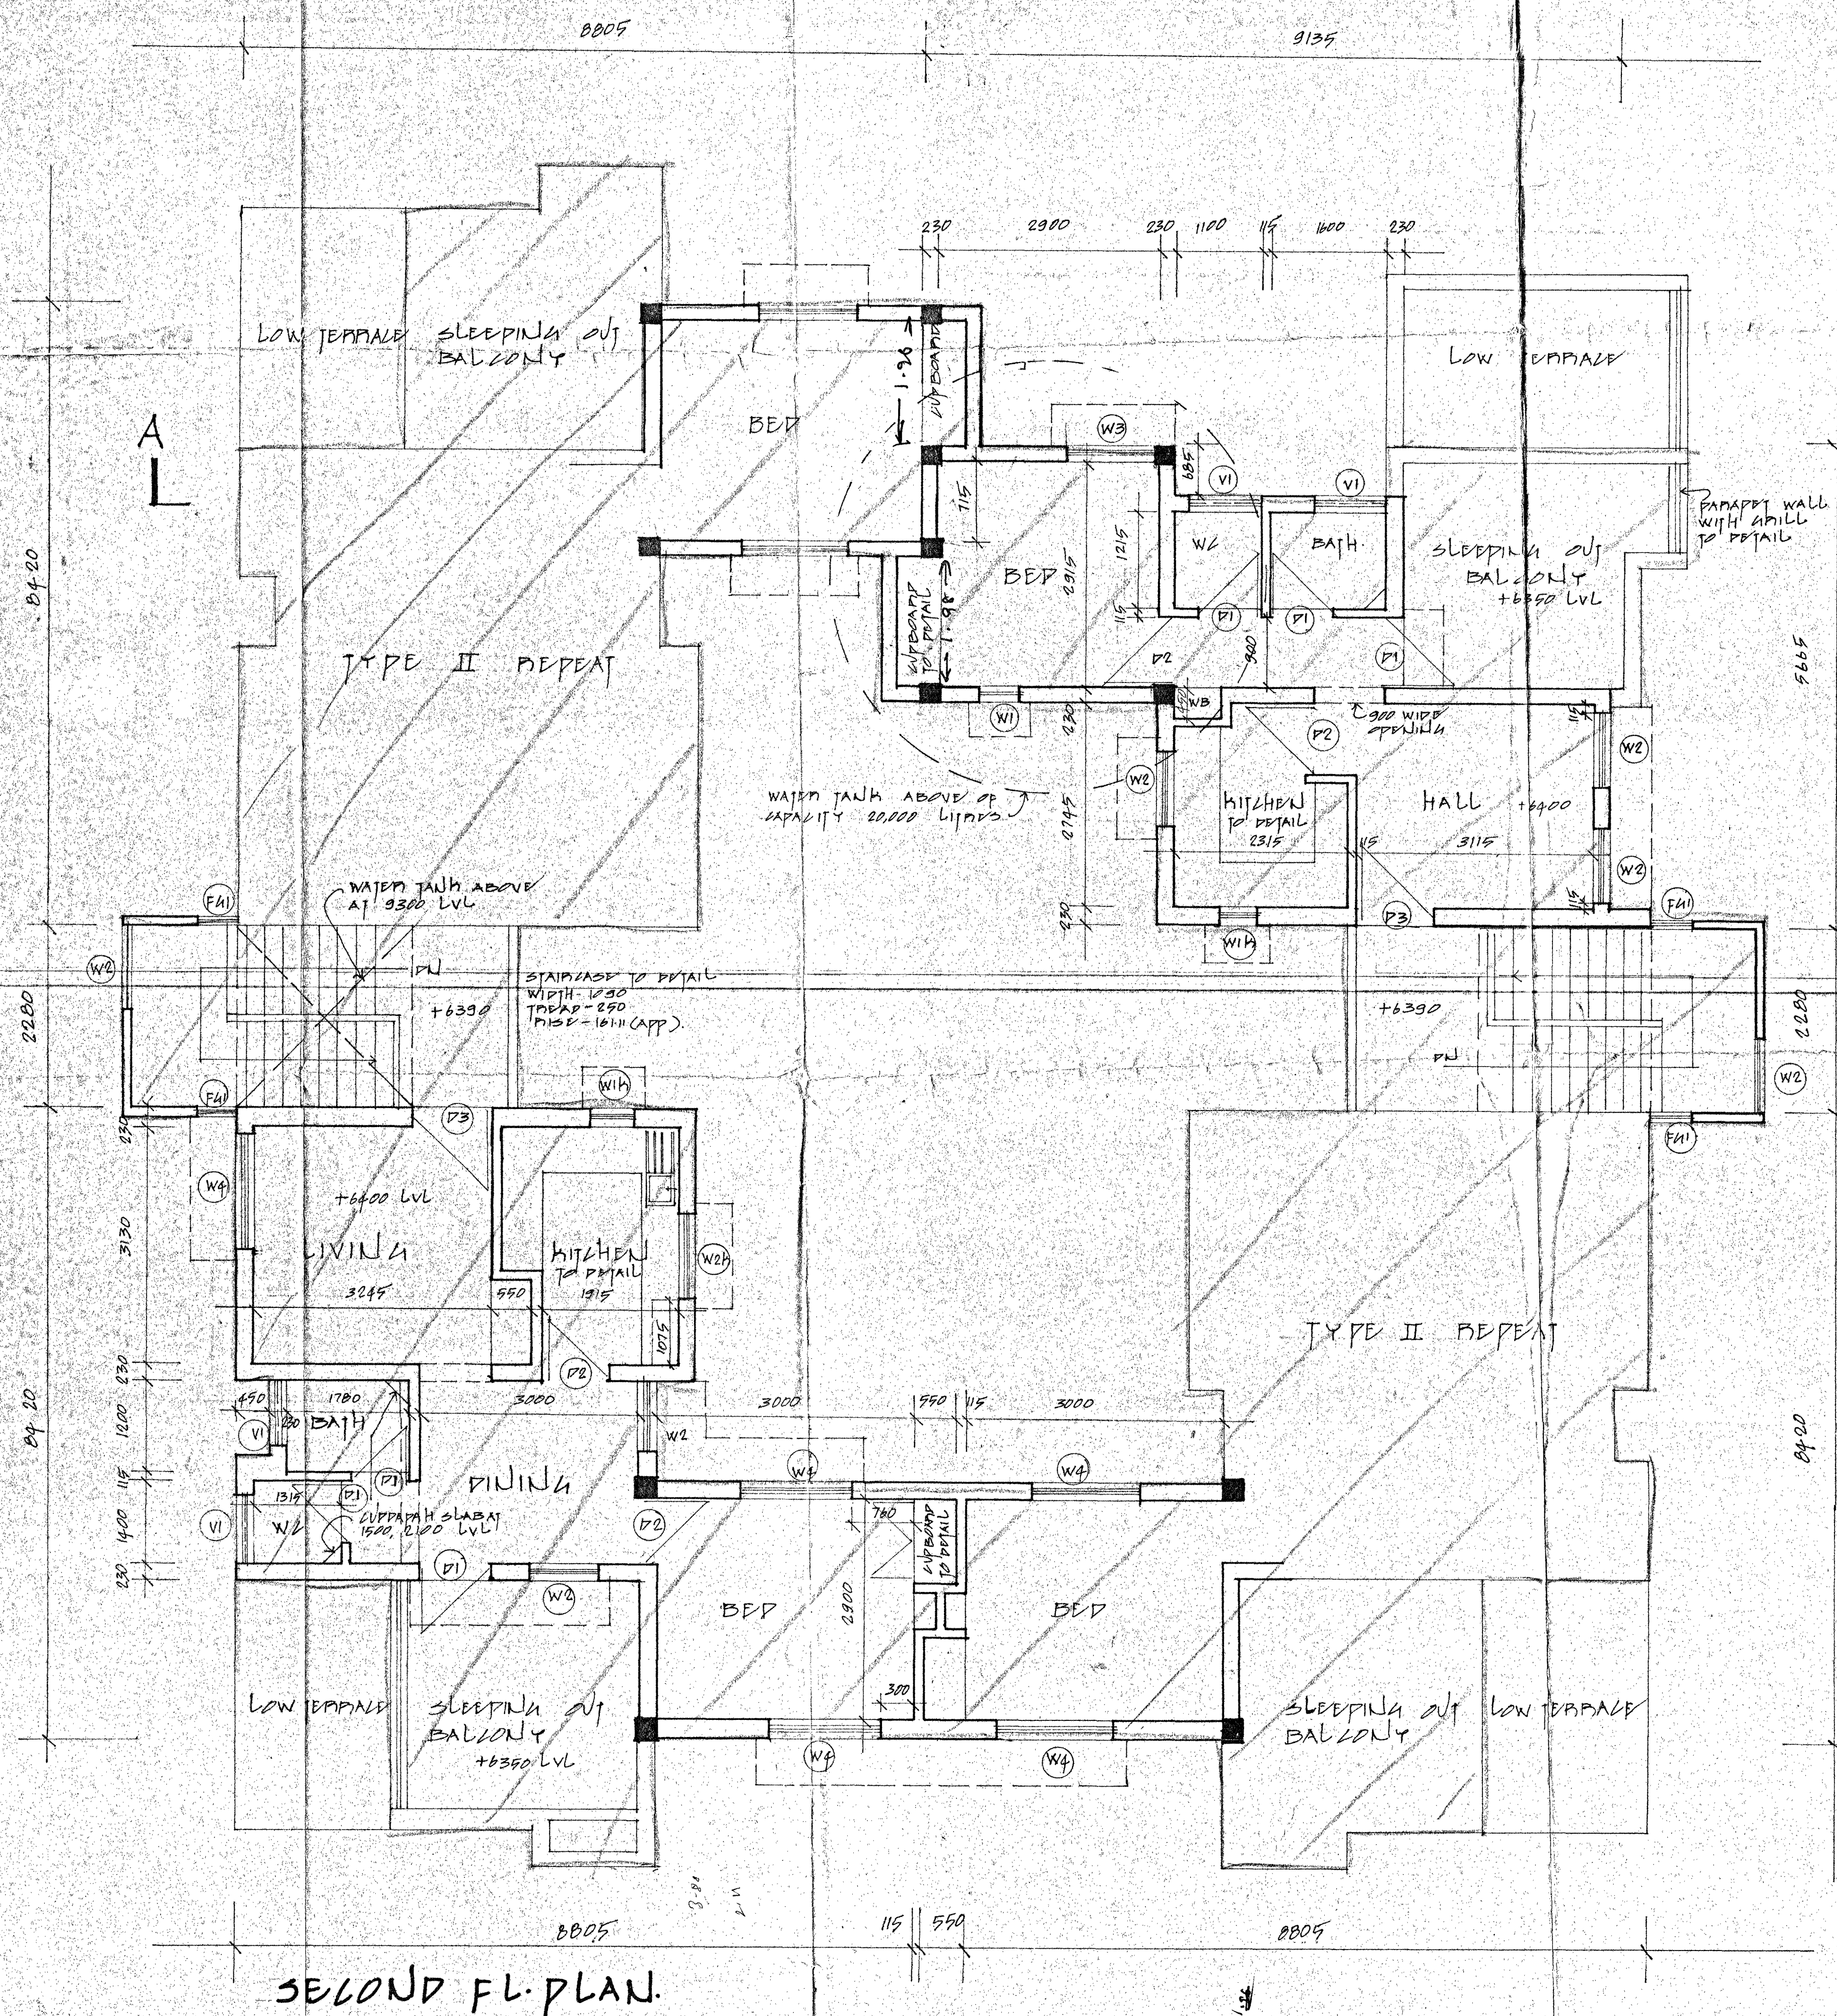

SECOND FL. PLAN.

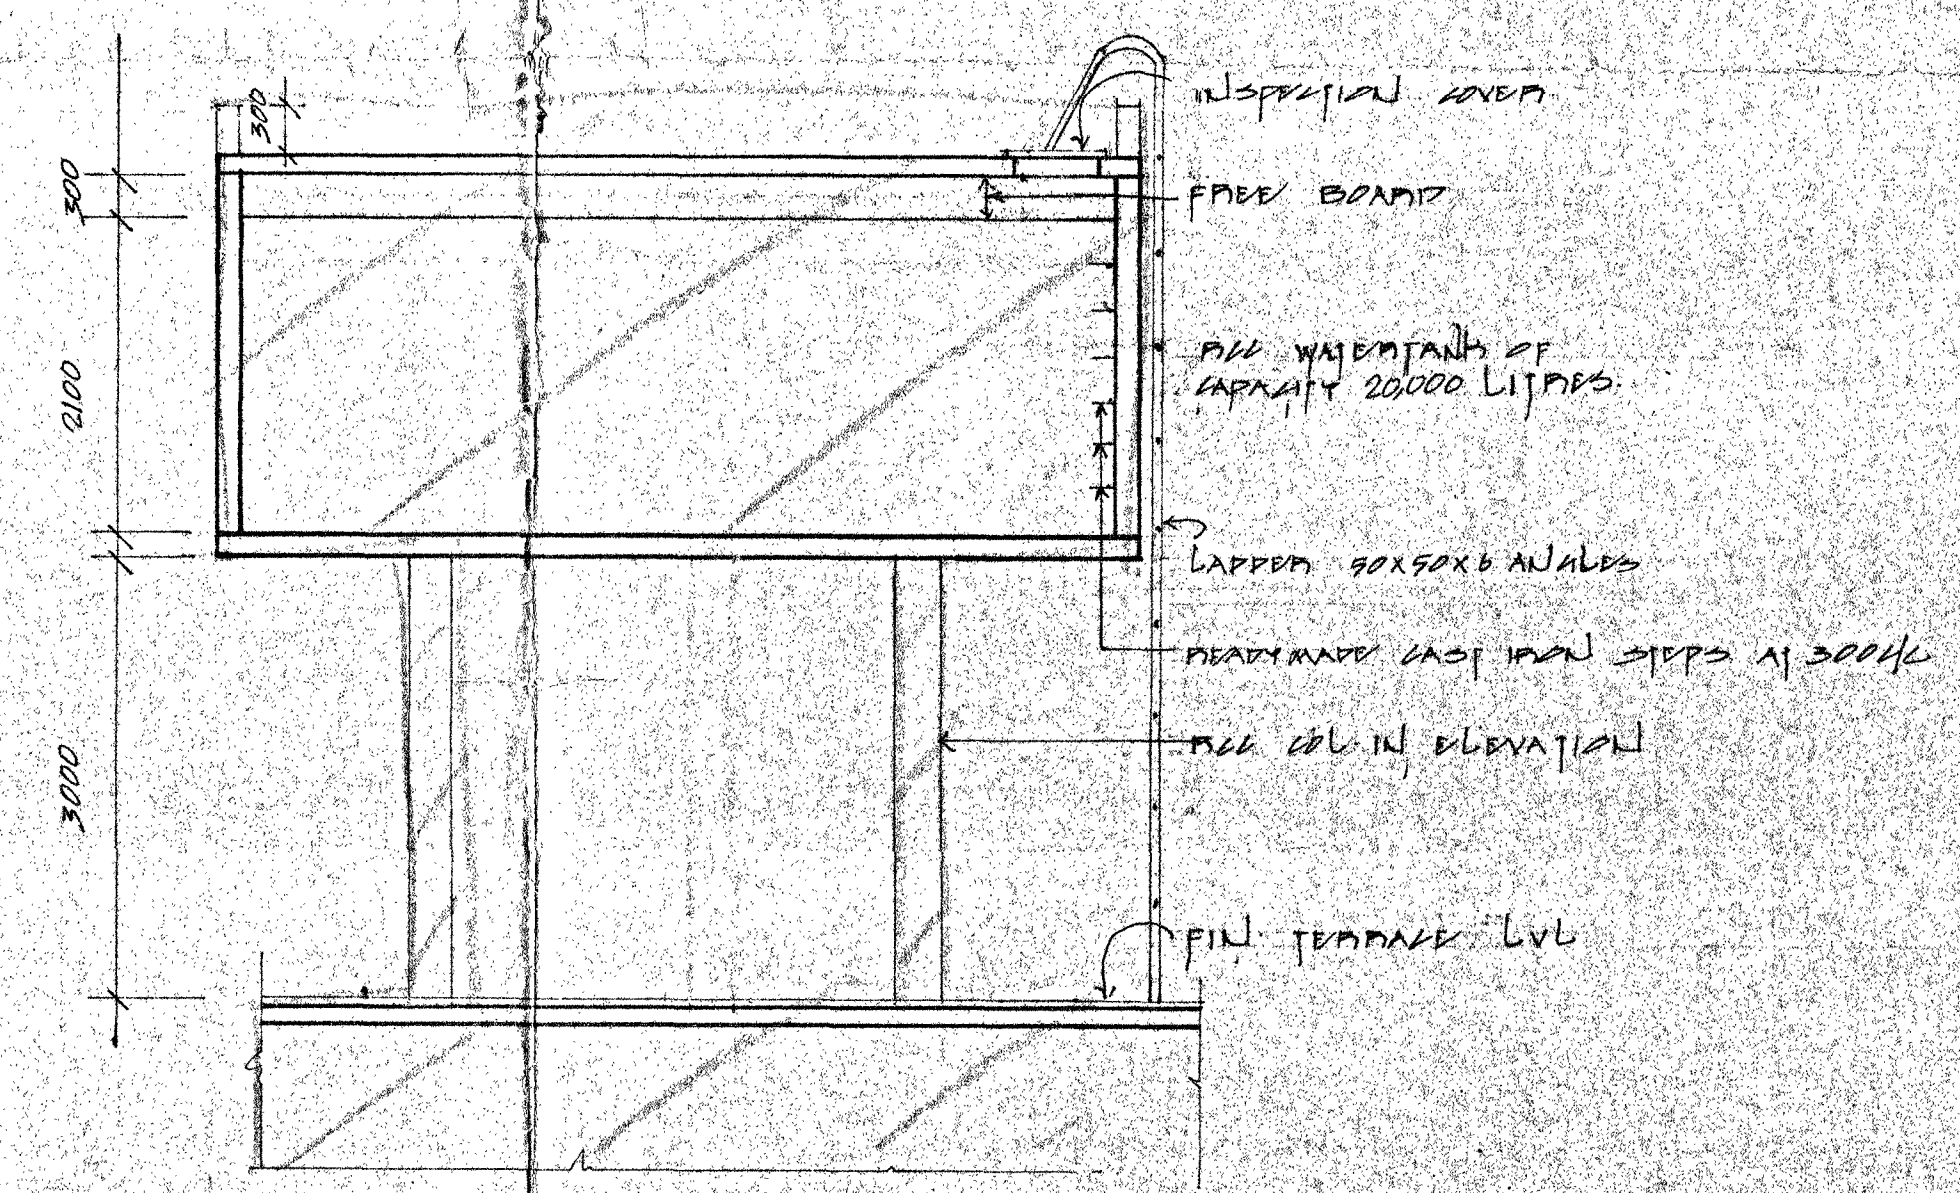

SECTION AA

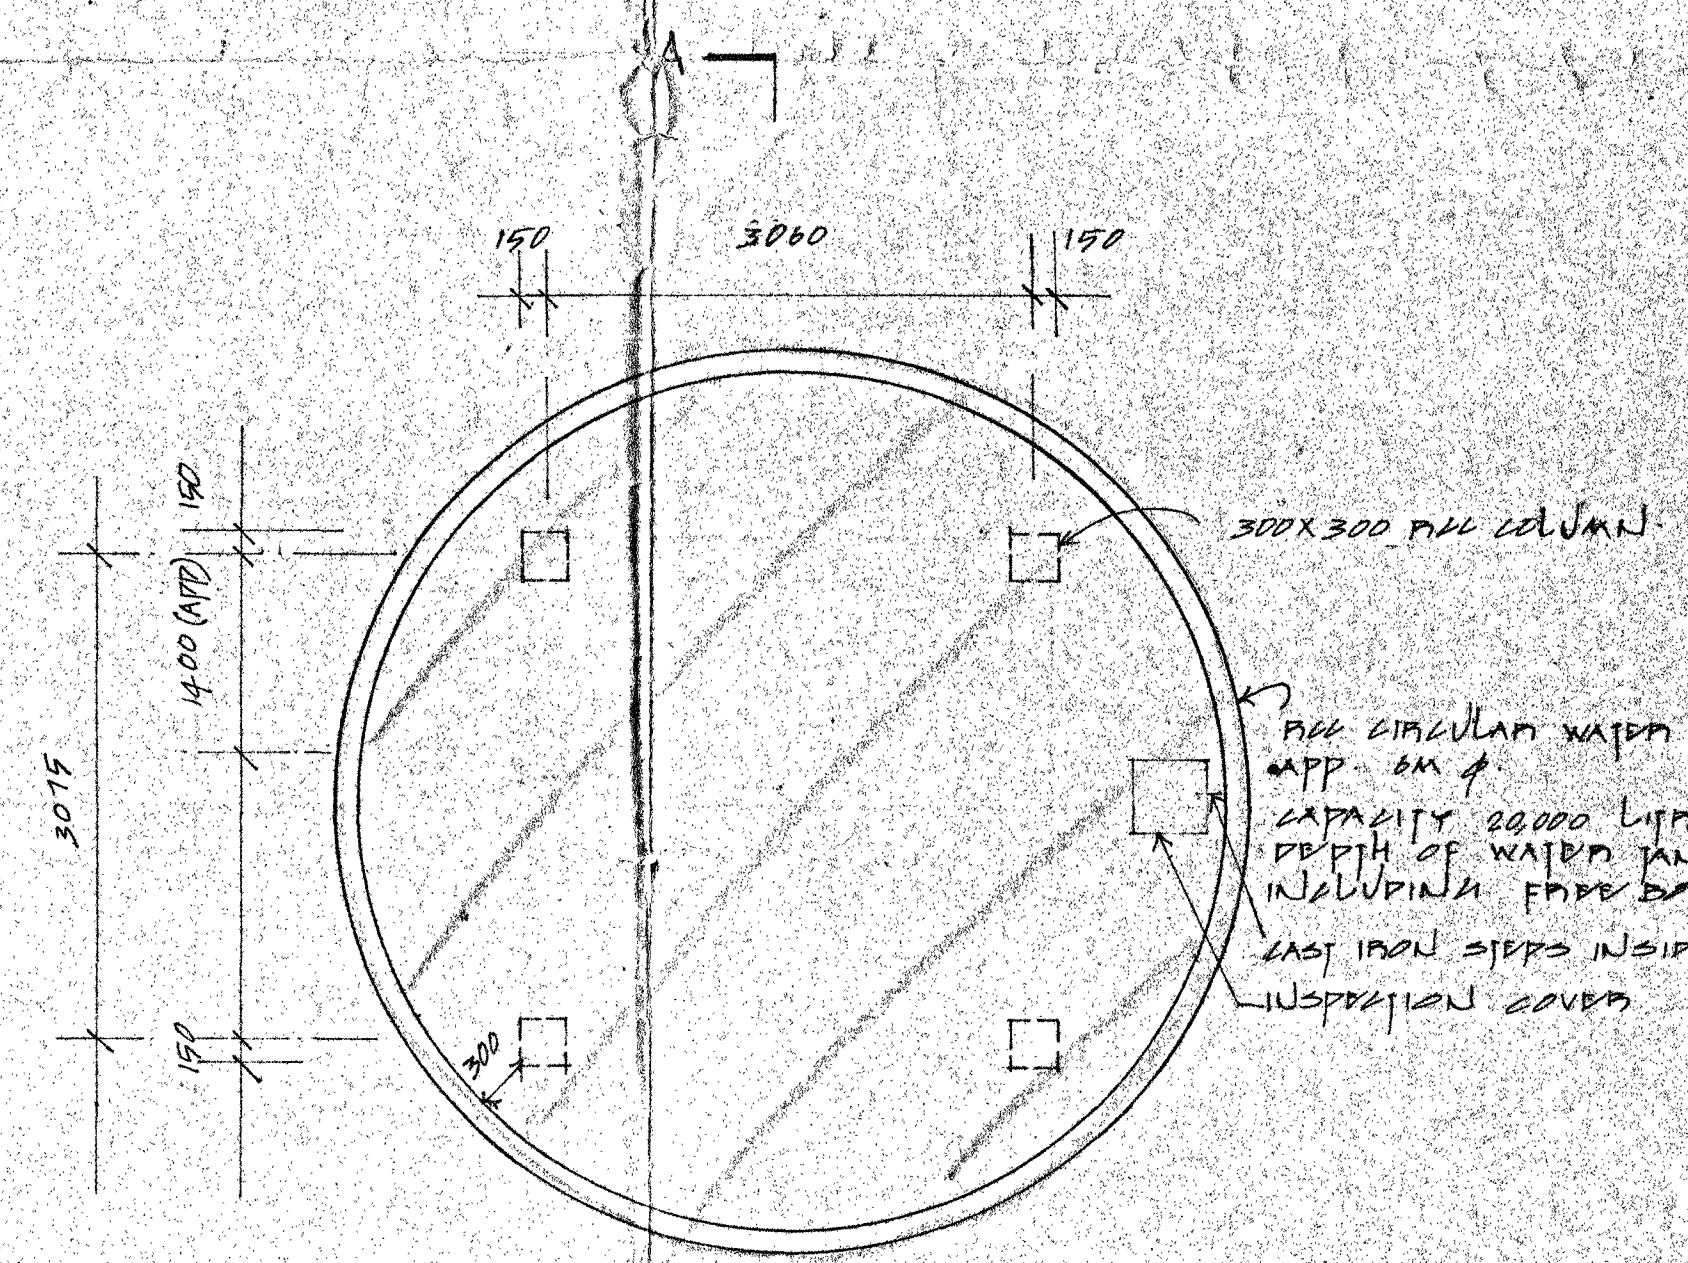

PLAN AT WATER TANK LVL.

COMPOSITE TYPE (TYPE II & I)

C. P.	SENIOR ARCHITECT(S) MARRAS
W. D.	MR. M. S. (S2) I/336/4
SCALE	PROPOSED STAFF QRS. FOR
DATE	INCOME TAX DEPT. AT
FILE NO.	TIRUNELVELI.
DEPT. CHARG.	SECOND FL. PLAN & WATER TANK PLAN & SECTION.
APPROVAL	MR. M. S. (S2) I/336/4
APPROVAL	MR. M. S. (S2) I/336/4